

REVISED BUILDING PLAN OF NEW APPLICATION (CODE NO.- ERCAPP-3460 & ERCAPP-3461) FOR "KANISKA COLLEGE OF EDUCATION" (CODE NO.-ERCAPP-1609)

VILL. & P.O.- PEARDOBA, P.S.- BISHNUPUR, DIST.- BANKURA, (WEST BENGAL), PIN. NO.- 722145.

LAND SCHEDULE:-

J.L. No.- 148, AT MOUZA CHOTO BANKDAHA,
PLOT NO - 244 Khatian NO.- 1039, KHATA NO.-1039.
VILL & P.O.- PEARDOBA, P.S.- BISHNUPUR, DIST.- BANKURA, (WB), PIN.- 722145.
TOTAL LAND AREA=1.00 ACRE / 4046.82 SQ.MT. / 43559.66 SQ.FT.

AREA STATEMENT

EXISTING BUILT UP AREA:-1564.00 sqm / 16834.90 sq.ft.
ADDITIONAL BUILT UP AREA:-2486.00 sqm / 26759.08 sq.ft.
TOTAL BUILT UP AREA:-4050.00 sqm / 43593.84 sq.ft.

BLOCK-A

GND. FL.=782.00 sqm. / 8417.44 sq.ft.

1st. FL.=782.00 sqm. / 8417.44 sq.ft.

2nd. FL.=782.00 sqm. / 8417.44 sq.ft.

BLOCK-B

GND. FL.=782.00 sqm. / 8417.44 sq.ft.

1st. FL.=782.00 sqm. / 8417.44 sq.ft.

PARKING GND. FL.=140.00 sqm. / 1506.95 sq.ft.

MULTIPURPOSE PLAY FIELD:- 50.00M x 35.00M =1750.00 SQ.MT / 18836.84 SQ.FT.

CANTEEN=94.92 SQ.MT. / 1021.71 SQ.FT.

GARDENING=200 SQ.MT. / 2152.80 SQ.FT.

BOUNDARY WALL:- 87.00 SQ.MT. / 936.46 SQ.FT.

(TOTAL COVERED AREA:- 782+782+140+94.92+87=1885.92 SQ.MT / 20299.87 SQ.FT.)

ROOM LEGEND 2ND FLOOR (BLOCK-A)

RM.NO.	ROOM DESCRIPTION	LENGTH x WIDTH	CARPET AREA SQM / SFT	
301.	LIBRARY CUM READING ROOM	15.00 x 7.50m	112.50 SQM.	1210.94 SFT.
302.	CLASS ROOM-4	6.00 x 7.50m	45.00 SQM.	484.38 SFT.
303.	CLASS ROOM-5	6.00 x 7.50m	45.00 SQM.	484.38 SFT.
304.	STORE ROOM-2	3.00 x 7.50m	22.50 SQM.	242.20 SFT.
305.	CLASS ROOM-6	12.50 x 7.50m	93.75 SQM.	1009.12 SFT.
306.	CLASS ROOM-7	12.50 x 7.50m	93.75 SQM.	1009.12 SFT.
307.	CLASS ROOM-8	8.50 x 7.50m	63.75 SQM.	688.02 SFT.
308.	STORE ROOM-3	4.50 x 7.50m	33.75 SQM.	363.28 SFT.
309.	GENTS TOILET	2.00 x 7.50m	15.00 SQM.	161.46 SFT.
310.	LADIES TOILET	1.80 x 7.50m	13.50 SQM.	145.31 SFT.

INSTITUTE NAME

REVISED BUILDING PLAN
OF "KANISKA COLLEGE OF
EDUCATION"

LAND SCHEDULE

J.L. No.- 148, AT MOUZA CHOTO
BANKDAHA, PLOT NO.- 244
Khatian NO.- 1039, KHATA NO.-1039.
VILL & P.O.- PEARDOBA,
P.S.- BISHNUPUR, DIST.- BANKURA,
(WB) PIN.- 722145.
TOTAL LAND AREA=1.00 ACRE

DRAWN BY:

Manab kr Bose
14.07.16
Manab Kumar Bose
AMIE.RV.Civil Engineer (B.Tech)

SUBMITTED BY:

Manab R. Mallik
20.7.16
Manab R. Mallik
Secretary
Kharagpur Sub-Division
Pearadoba, Bishnupur, Bankura

COUNTER SIGNATURE OF GOVT. ENGINEER:

Pradip 28/7/16
Pradip
Assistant Engineer
Kharagpur Sub-Division
Social Sector, P.W.Die.

DWG. PLATE NO:- KCOE /01 OF 12

SIGNATURE OF APPROVAL AUTHORITY:

Pradip 28/7/16
Pradip
Pradhan,
Bankadaha Gram Panchayat

ROOM LEGEND GROUND FLOOR (BLOCK-A)

RM.NO.	ROOM DESCRIPTION	LENGTH x WIDTH	CARPET AREA SQM / SFT	
101.	VISITORS ROOM	5.25 x 7.50m	39.90 SQM.	429.48 SFT.
102.	STAFF ROOM	6.30 x 7.50m	47.25 SQM.	508.59 SFT.
103.	SCIENCE & MATH. RESOURCE CENTER	5.25 x 7.50m	39.90 SQM.	429.48 SFT.
104.	GIRL'S COMMON ROOM	4.50 x 7.50m	33.75 SQM.	363.28 SFT.
105.	PSYCHOLOGY RESOURCE CENTER	5.25 x 7.50m	39.90 SQM.	429.48 SFT.
106.	HEALTH & PHYSICAL RESOURCE CENTER	4.50 x 7.50m	33.75 SQM.	363.28 SFT.
107.	ADMINISTRATIVE OFFICE ROOM	5.55 x 7.50m	41.25 SQM.	444.01 SFT.
108.	PRINCIPAL'S ROOM	6.30 x 7.50m	47.25 SQM.	508.59 SFT.
109.	ART, CRAFT & MUSIC RESOURCE CENTER	5.55 x 7.50m	41.25 SQM.	444.01 SFT.
110.	ICT RESOURCE CENTER	5.55 x 7.50m	41.25 SQM.	444.01 SFT.
111.	BOY'S COMMON ROOM	5.55 x 7.50m	41.25 SQM.	444.01 SFT.
112.	STORE ROOM-1	2.00 x 7.50m	15.00 SQM.	161.46 SFT.
113.	GENTS TOILET	3.52 x 7.50m	26.40 SQM.	284.17 SFT.
114.	LADIES TOILET	2.922 x 7.50m	21.90 SQM.	235.73 SFT.

ROOM LEGEND 1ST FLOOR (BLOCK-A)


RM.NO.	ROOM DESCRIPTION	LENGTH x WIDTH	CARPET AREA SQM / SFT	
201.	MULTIPURPOSE HALL WITH DAIS	26.50 x 7.50m	198.75 SQM.	2098.96 SFT.
202.	CLASS ROOM-1	7.50 x 7.50m	56.25 SQM.	605.47 SFT.
203.	CLASS ROOM-2	12.50 x 7.50m	93.75 SQM.	1009.12 SFT.
204.	CLASS ROOM-3	12.50 x 7.50m	93.75 SQM.	1009.12 SFT.
205.	SEMINAR / CONFERENCE ROOM	11.00 x 7.50m	82.50 SQM.	888.02 SFT.
206.	GENTS TOILET	2.00 x 7.50m	15.00 SQM.	161.46 SFT.
207.	LADIES TOILET	1.80 x 7.50m	13.50 SQM.	145.31 SFT.

ROOM LEGEND GROUND FLOOR (BLOCK-B)

RM NO	ROOM DESCRIPTION	LENGTH x WIDTH	CARPET AREA SQM / SFT	
101	LANGUAGE LAB.	6.95 x 5.50m	38.22 SQM.	411.40 SFT.
102	MATH. LAB.	6.95 x 5.50m	38.22 SQM.	411.40 SFT.
103	COMPUTER LAB.	6.95 x 5.50m	38.22 SQM.	411.40 SFT.
104	VISITORS ROOM -2	3.25 x 5.50m	17.87 SQM.	192.35 SFT.
105	PRINCIPAL ROOM -2	3.70 x 5.50m	20.35 SQM.	219.00 SFT.
106	FACULTY ROOM	3.70 x 5.50m	20.35 SQM.	219.00 SFT.
107	OFFICE ROOM	3.70 x 5.50m	20.35 SQM.	219.00 SFT.
108	CLASS ROOM -9	7.00 x 7.00m	49.00 SQM.	527.43 SFT.
109	CLASS ROOM -10	13.35 x 7.00m	93.45 SQM.	1005.88 SFT.
110	CLASS ROOM -11	13.35 x 7.00m	93.45 SQM.	1005.88 SFT.
111	WORKSHOP	7.00 x 7.00m	49.00 SQM.	527.43 SFT.
112	GENTS TOILET	3.20 x 7.00m	22.40 SQM.	241.11 SFT.

ROOM LEGEND 1st FLOOR (BLOCK-B)


RM.NO	ROOM DESCRIPTION	LENGTH x WIDTH	CARPET AREA SQM / SFT	
201	LANGUAGE LAB.	6.95 x 5.50m	38.22 SQM.	411.40 SFT.
202	GEOGRAPHY LAB.	6.95 x 5.50m	38.22 SQM.	411.40 SFT.
203	BIO-SCIENCE LAB.	6.95 x 5.50m	38.22 SQM.	411.40 SFT.
204	SPORTS STORE/ROOM	3.25 x 5.50m	17.87 SQM.	192.35 SFT.
205	STORE ROOM -4	3.70 x 5.50m	20.35 SQM.	219.00 SFT.
206	H.O.D. ROOM	7.50 x 5.50m	41.25 SQM.	444.00 SFT.
207	STAFF MALE COMMON ROOM	7.00 x 7.00m	49.00 SQM.	527.43 SFT.
208	CLASS ROOM -12	13.35 x 7.00m	93.45 SQM.	1005.88 SFT.
209	ANY OTHERS ROOM -1	6.70 x 7.00m	46.90 SQM.	504.83 SFT.
210	ANY OTHERS ROOM -2	3.35 x 7.00m	23.45 SQM.	252.45 SFT.
211	ANY OTHERS ROOM -3	3.35 x 7.00m	23.45 SQM.	252.45 SFT.
212	STAFF FEMALE COMMON ROOM	7.00 x 7.00m	49.00 SQM.	527.43 SFT.
213	LADIES TOILET	3.20 x 7.00m	22.40 SQM.	241.11 SFT.

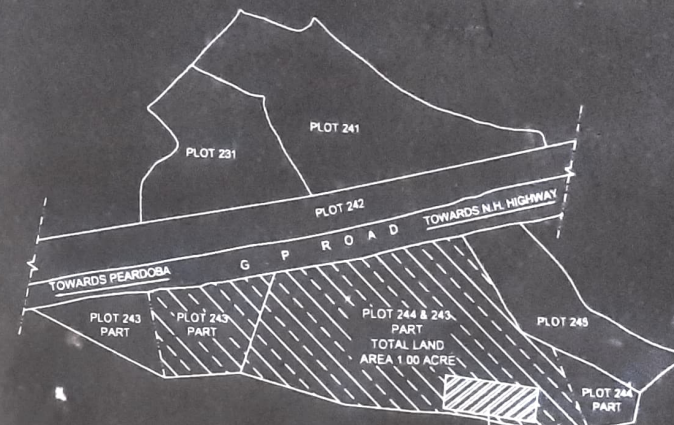

MOUZA MAP

SCALE- N.T.S

HATCHED PORTION
"KANISKA COLLEGE OF
EDUCATION"

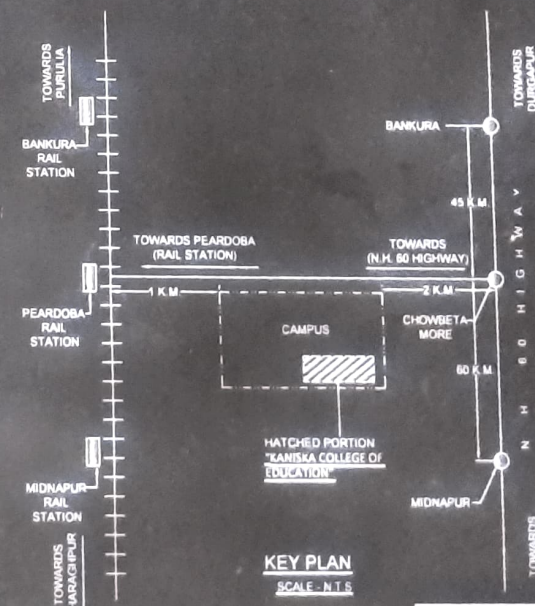


KEY PLAN

SCALE- N.T.S

DWG. PLATE NO:- KCOE /02 OF 12

INSTITUTE NAME	LAND SCHEDULE	DRAWN BY:	SUBMITTED BY:	COUNTER SIGNATURE OF GOVT. ENGINEER:	SIGNATURE OF APPROVAL AUTHORITY:
REVISED BUILDING PLAN OF "KANISKA COLLEGE OF EDUCATION"	J.L. No - 148, AT MOUZA CHOTO BANKDAHA, PLOT NO. - 244 KHATIAN NO. - 1039, KHATA NO -1039 VILL & P.O. - PEARDODA P.S. - BISHNUPUR DIST - BANKURA (WB) PIN - 722145 TOTAL LAND AREA=1.00 ACRE	Manab Kr Bose Manab Kumar Bose AMIE.RV.Civil Engineer (B.Tech)	Mohammad Mallik Secretary Kansha College of Education Peardoda	Deel Assistant Engineer Kharagpur Sub-Division Social Sector, P.W.Ds	Roshan Pradhan Bankadaha Gram Panchayat

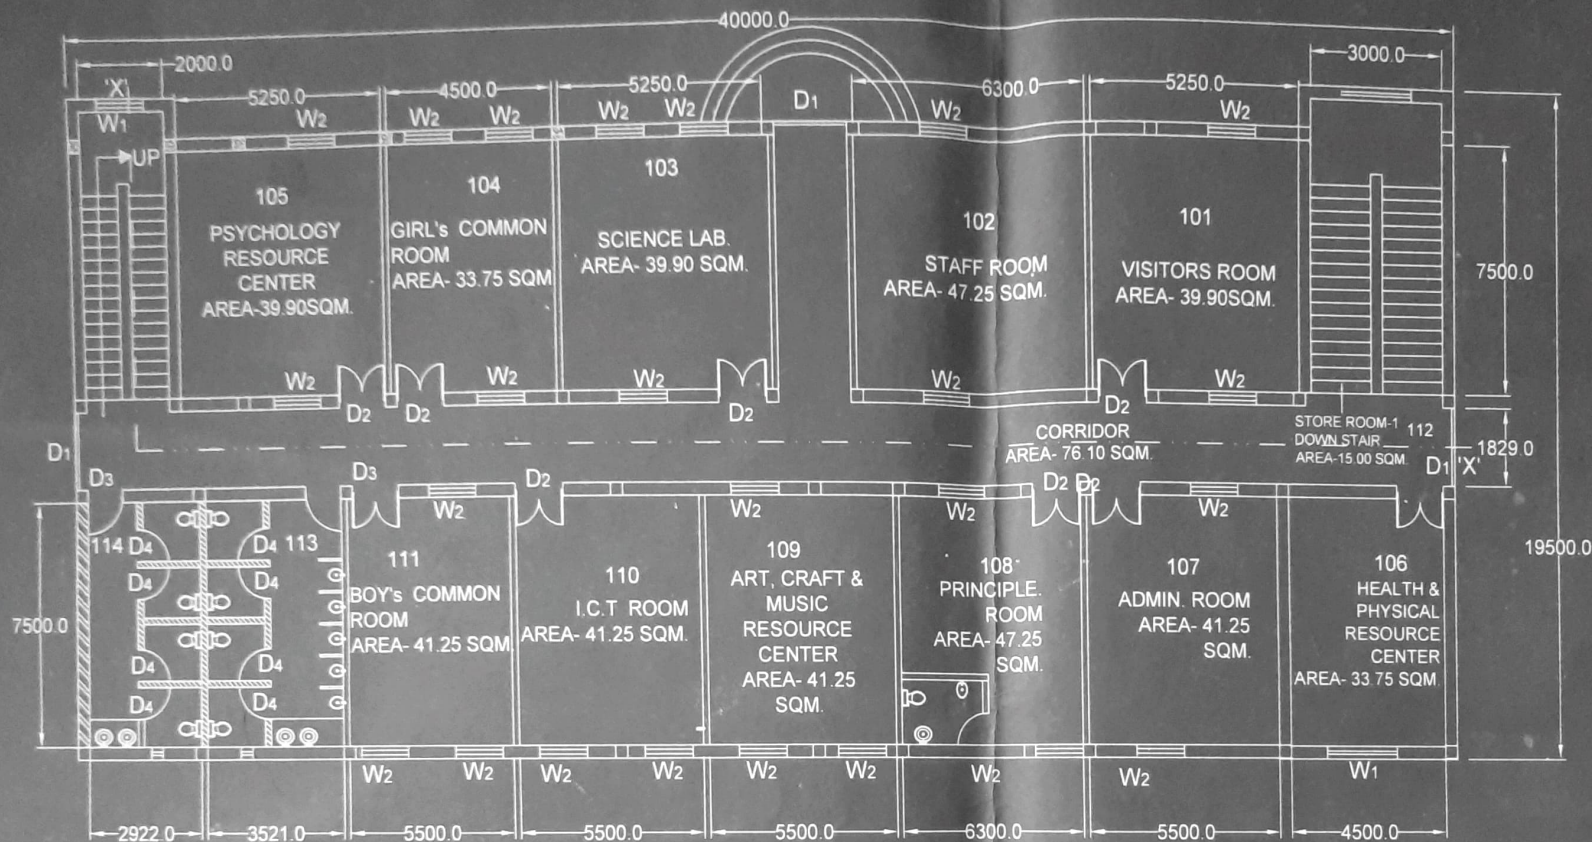


"BLOCK-A"

BUILDING PLAN OF
GROUND FLOOR
SCALE:- 1:140



DWG. PLATE NO:- KCOE /03 OF 12

INSTITUTE NAME	LAND SCHEDULE	DRAWN BY:	SUBMITTED BY:	COUNTER SIGNATURE OF GOVT. ENGINEER:	SIGNATURE OF APPROVAL AUTHORITY:
REVISED BUILDING PLAN OF "KANISKA COLLEGE OF EDUCATION"	J.L. No- 148, AT MOUZA CHOTO BANKDAHA, PLOT NO - 244 KHATIAN NO - 1039 KHATA NO -1039 VILL & P.O.- PEARDOBA P.S.- BISHNUPUR, DIST.- BANKURA (WB), PIN - 722145 TOTAL LAND AREA=1.00 ACRE	<i>Manab Kumar Bose</i> Manab Kumar Bose AMIE.RV.Civil Engineer (B.Tech)	<i>Manab Kumar Bose</i> Secretary Kanisaka College of Education Peardoba, Bishnupur, Bankura	<i>Dee</i> Assistant Engineer Kharagpur Sub-Division Social Sector, P.W.D.e.	<i>Pradhan</i> Pradhan, 28/7/16 Bankadahe Gram Panchayat

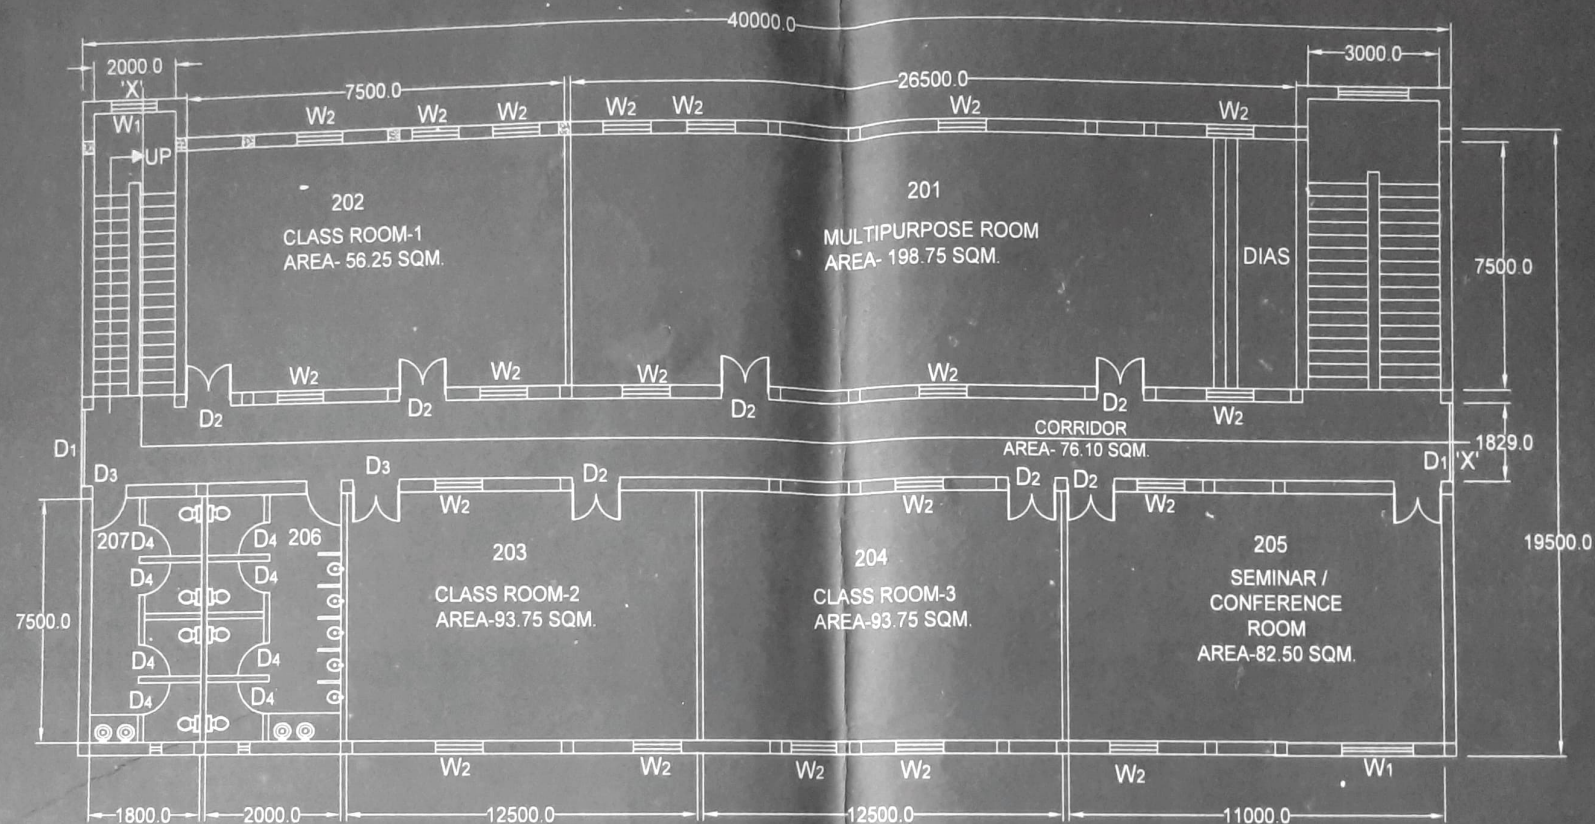


"BLOCK-A"

**BUILDING PLAN OF
1ST FLOOR
SCALE:- 1:140**



INSTITUTE NAME	LAND SCHEDULE	DRAWN BY:	SUBMITTED BY:	COUNTER SIGNATURE OF GOVT. ENGINEER:	DWG. PLATE NO:- KCOE /04 OF 12 SIGNATURE OF APPROVAL AUTHORITY:
REVISED BUILDING PLAN OF "KANISKA COLLEGE OF EDUCATION"	J.L. No - 148, AT MOUZA CHOTO BANKDAHA, PLOT NO - 244 KHATIAN NO - 1039, KHATA NO -1039 VILL & P.O. - PEARDOBA, P.S. - BISHNUPUR, DIST - BANKURA (WB). PIN - 722145 TOTAL LAND AREA=1.00 ACRE.	<i>Manab K P Bose</i> Manab Kumar Bose AMIE-RV Civil Engineer (B Tech)	<i>Manab R. Mallik</i> Secretary 20.7.16 Kanisika College of Education Peardoba, Bishnupur, Bankura	<i>Dee</i> 25/07/16 Assistant Engineer Kharagpur Sub-Division Social Sector, P.W.D. &	<i>Pradhan</i> 28/7/16 Pradhan Bankadaha Gram Panchayat

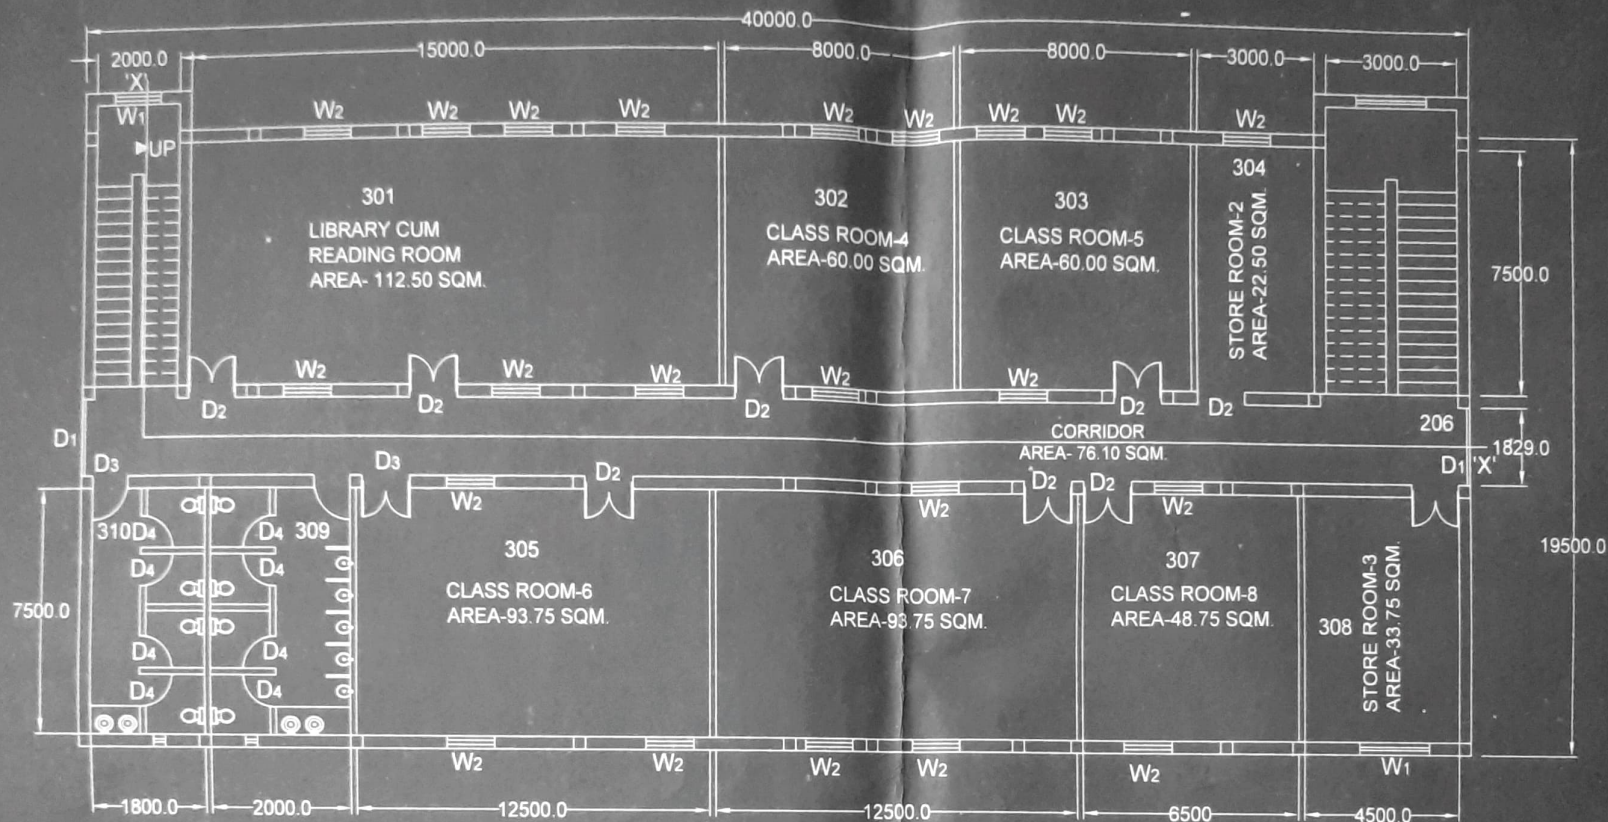


**BUILDING PLAN
OF 2nd FLOOR
SCALE:- 1:140**

"BLOCK-A"




INSTITUTE NAME		LAND SCHEDULE	DRAWN BY:	SUBMITTED BY:	COUNTER SIGNATURE OF GOVT. ENGINEER:	DWG. PLATE NO. - KCOE /05 OF 12
REVISED BUILDING PLAN OF "KANISKA COLLEGE OF EDUCATION"		J.L. No- 148, AT MOUZA CHOTO BANKDAHA, PLOT NO- 244 KHATAN NO - 1039, KHATA NO -1039. VILL & P.O. - PEARDOBA, P.S - BISHNUPUR, DIST.- BANKURA, (WB), PIN - 722145. TOTAL LAND AREA=1.00 ACRE.	<i>Manab Kumar Bose</i> Manab Kumar Bose AMIE.RV.Civil Engineer (B.Tech)	<i>Manab Kumar Bose</i> Secretary Kaniska College of Education Peardoba, Bishnupur, Bankura	<i>R. G. S.</i> Assistant Engineer Kharagpur Sub-Division Social Sector, P.W. Div.	<i>R. G. S.</i> Pradhan, 28/7/16 Bankdahha Gram Panchayat

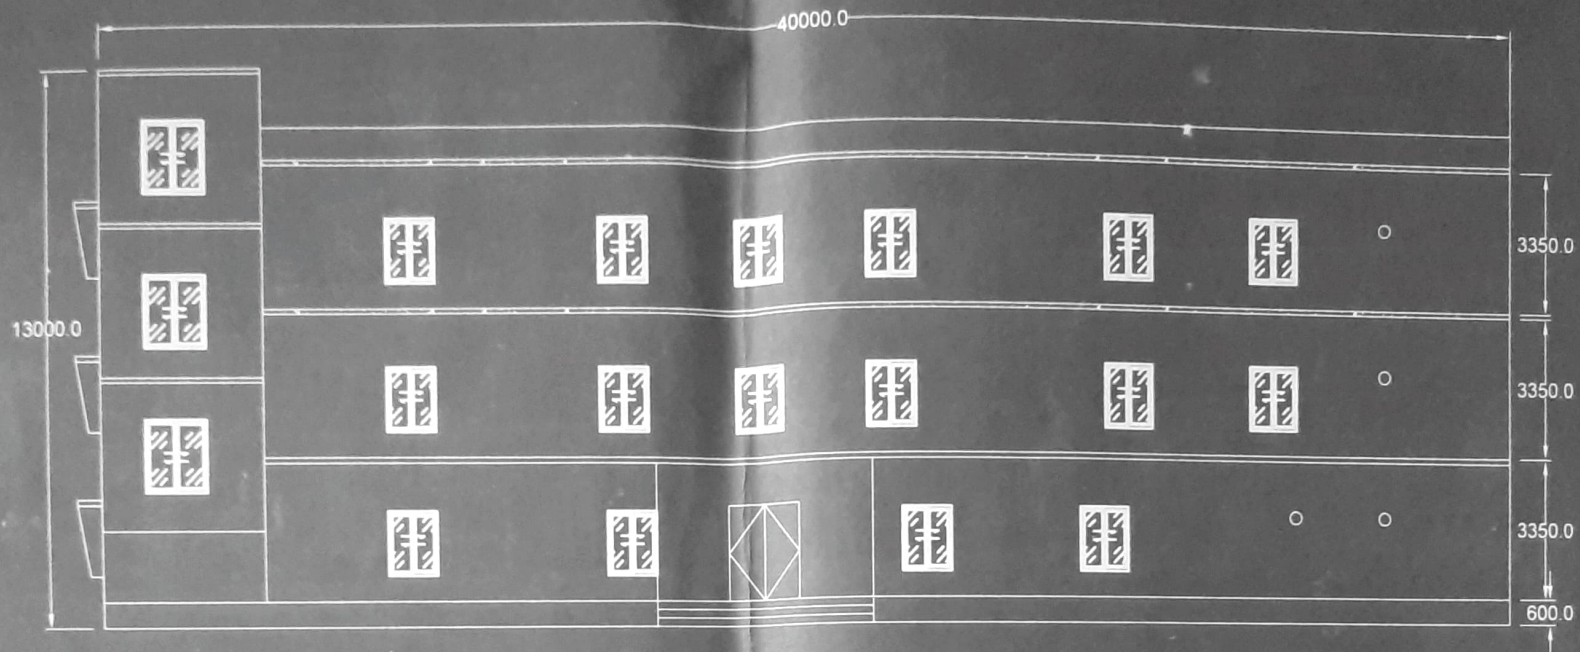

FRONT ELEVATION
SCALE:- 1:140

"BLOCK-A"


INSTITUTE NAME		LAND SCHEDULE	DRAWN BY:	SUBMITTED BY:	COUNTER SIGNATURE OF GOVT. ENGINEER.	DWG. PLATE NO:- KCOE /06 OF 12
REVISED BUILDING PLAN OF "KANISKA COLLEGE OF EDUCATION"		J.L. No - 148, AT MOUZA CHOTO BANKDAHA, PLOT NO - 244 KHATAN NO - 1039, KHATA NO -1039, VILL & P.O - PEARDOBA, P.S - BISHNUPUR, DIST - BANKURA, (WB), PIN - 722145 TOTAL LAND AREA=1.00 ACRE	Manab Kp Bose Manab Kumar Bose AMIE.RV.Civil Engineer (B.Tech)	Manab K. Mallick Secretary Kaniska College of Education Peardoba, Bishnupur, Bankura	35/07/16 Assistant Engineer Kharagpur Sub-Division Social Sector, P.W.D.	SIGNATURE OF APPROVAL AUTHORITY: Pradhan, 28/11/16 Bankadaha Gram Panchayat

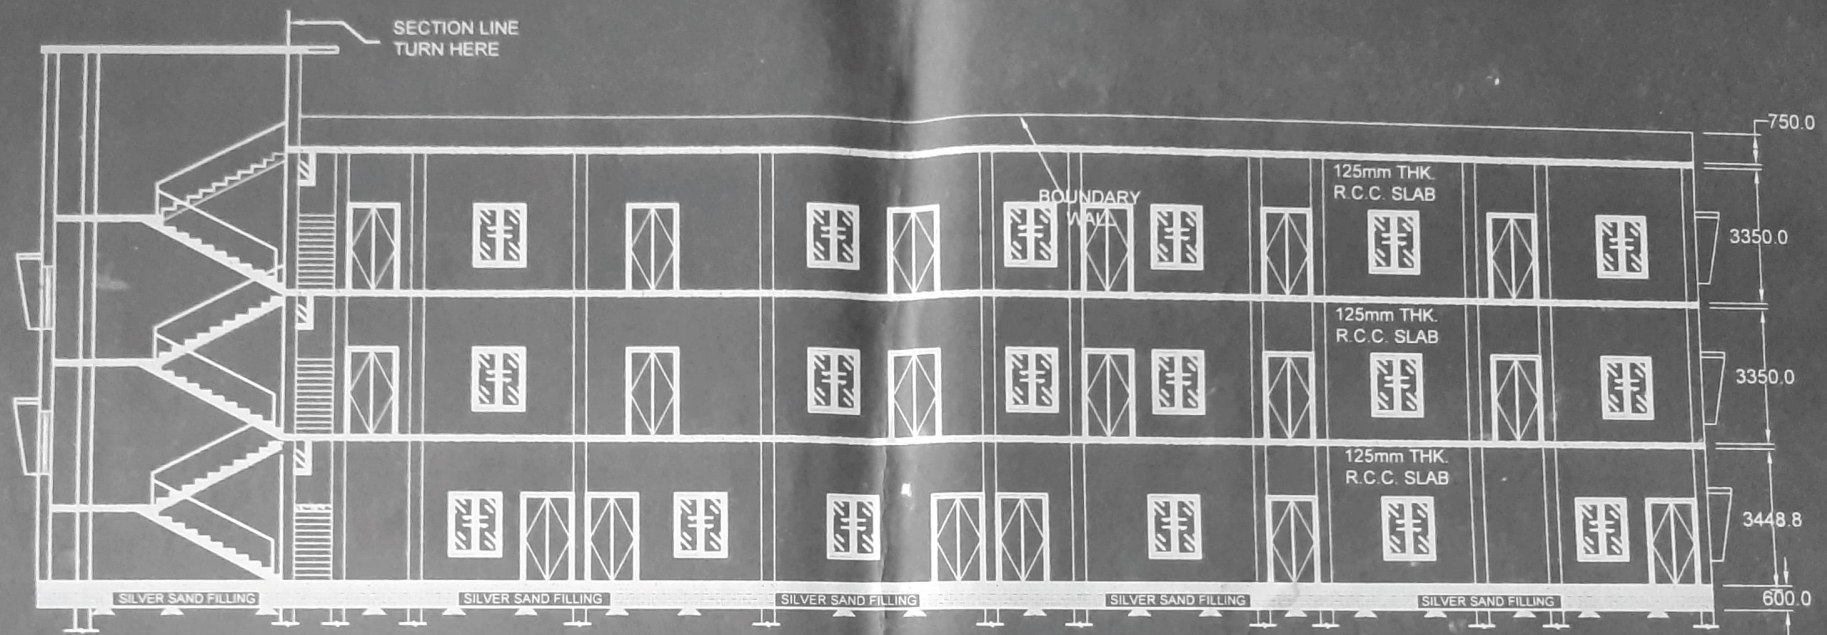

BUILDING 'X' 'X'
SECTIONAL VIEW
SCALE:- 1:140


"BLOCK-A"

INSTITUTE NAME		LAND SCHEDULE	DRAWN BY:	SUBMITTED BY:	COUNTER SIGNATURE OF GOVT. ENGINEER:	DWG. PLATE NO:- KCOE /07 OF 12
REVISED BUILDING PLAN OF "KANISKA COLLEGE OF EDUCATION"		J.L. No. - 148, AT MOUZA CHOTO BANKDAHA, PLOT NO - 244 KHATAN NO. - 1039, KHATA NO -1039 VILL & P O - PEARDOBA, P.S - BISHNUPUR, DIST. - BANKURA, (WB), PIN - 722145 TOTAL LAND AREA=1.00 ACRE	Manab K R Bose 19.7.16 Manab Kumar Bose AMIE.RV.Civil Engineer (B.Tech)	Manab K R Bose 25.7.16 Secretary Kaniska College of Education Pearadoba, Bishnupur, Bankura	Devi 25/07/16 Assistant Engineer Kharagpur Sub-Division Social Sector, P.W.D.	SIGNATURE OF APPROVAL AUTHORITY: Pradhan, 28/7/16 Bankadaha Gram Panchayat

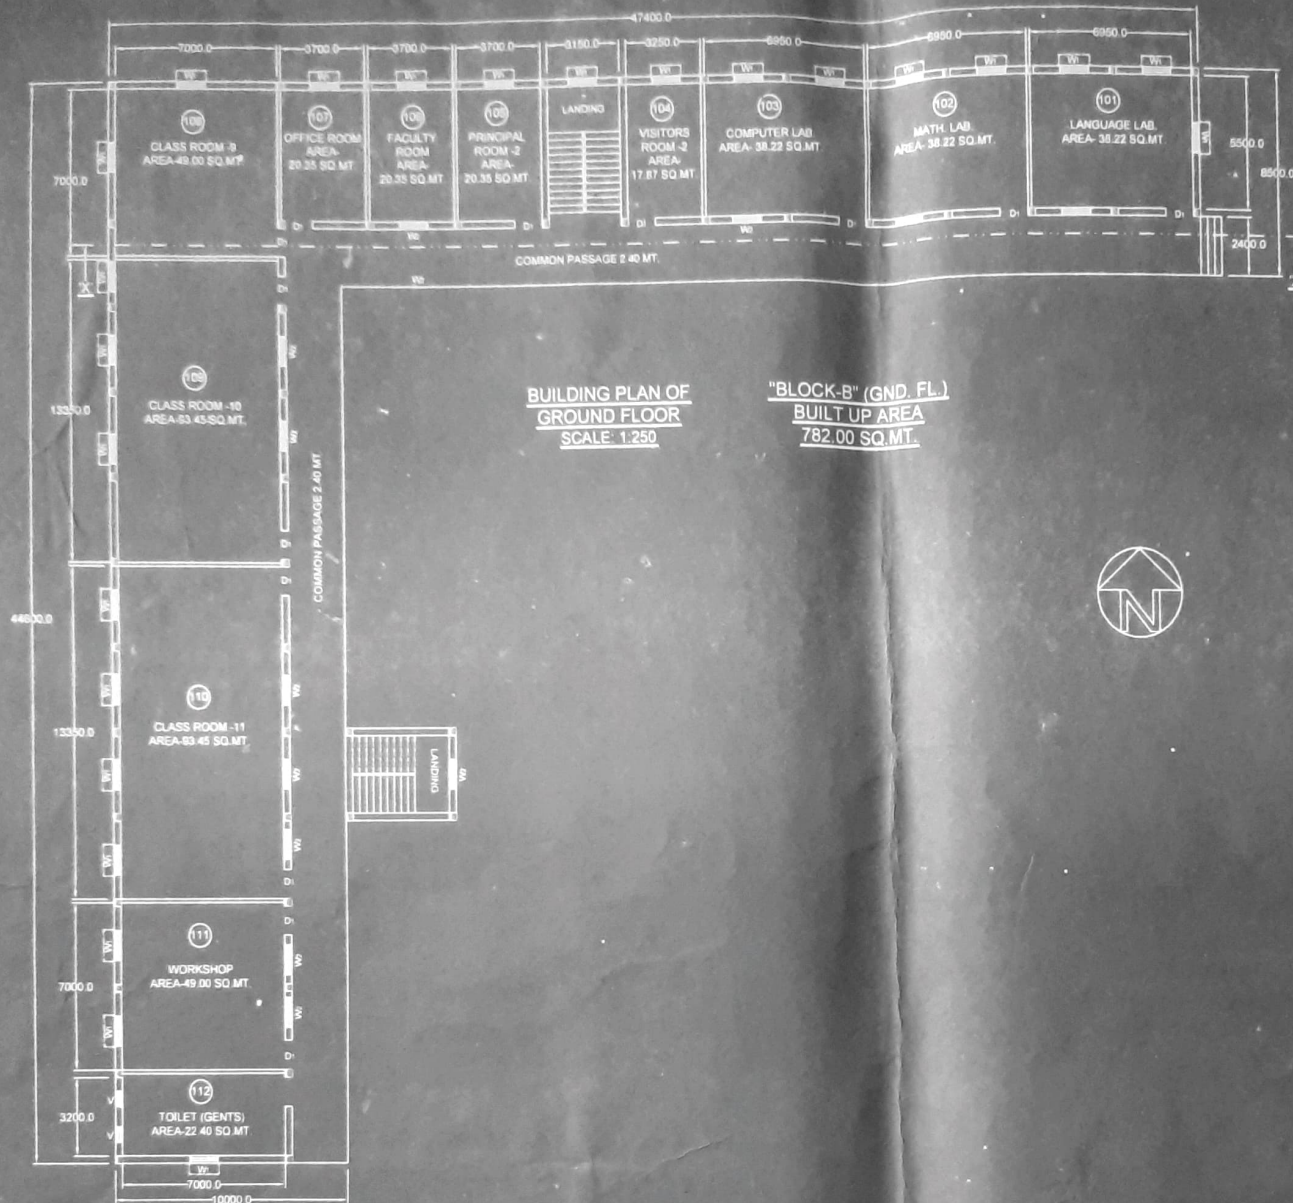

**BUILDING PLAN OF
GROUND FLOOR
SCALE: 1:250**


**"BLOCK-B" (GND. FL.)
BUILT UP AREA
782.00 SQ.MT.**

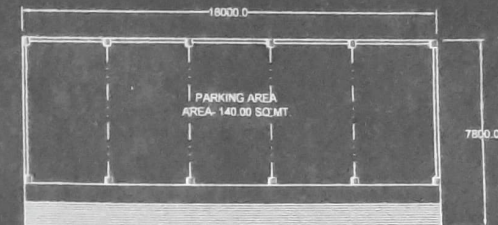

**BUILDING PLAN OF GROUND
FLOOR
CANTEEN**



INSTITUTE NAME	LAND SCHEDULE	DRAWN BY:	SUBMITTED BY:	COUNTER SIGNATURE OF GOVT. ENGINEER:	DWG. PLATE NO.- KCOE /08 OF 12 SIGNATURE OF APPROVAL AUTHORITY:
REVISED BUILDING PLAN OF "KANISKA COLLEGE OF EDUCATION"	J.L. No - 148, AT MOUZA CHOTO BANKDAHA, PLOT NO. - 244 & 245 KHATIAN NO. - 1039, KHATA NO. -1039 VILL & P O - PEARDoba, P S - BISHNUPUR, DIST - BANKURA (WB) PIN - 722145 TOTAL LAND AREA=1.00 ACRE	<i>Manab K. Bose</i> Manab Kumar Bose AMIE.RV.Civil Engineer (B.Tech)	<i>Mony D. Mallick</i> Secretary 20.7.16 Kaniska College of Education Peardoba Bishnupur, Bankura	<i>Deel</i> 25/07/16 Assistant Engineer Kharagpur Sub-Division Social Sector, P.W.D.	<i>Pradhan</i> 28/7/16 Bankadaha Gram Panchayat

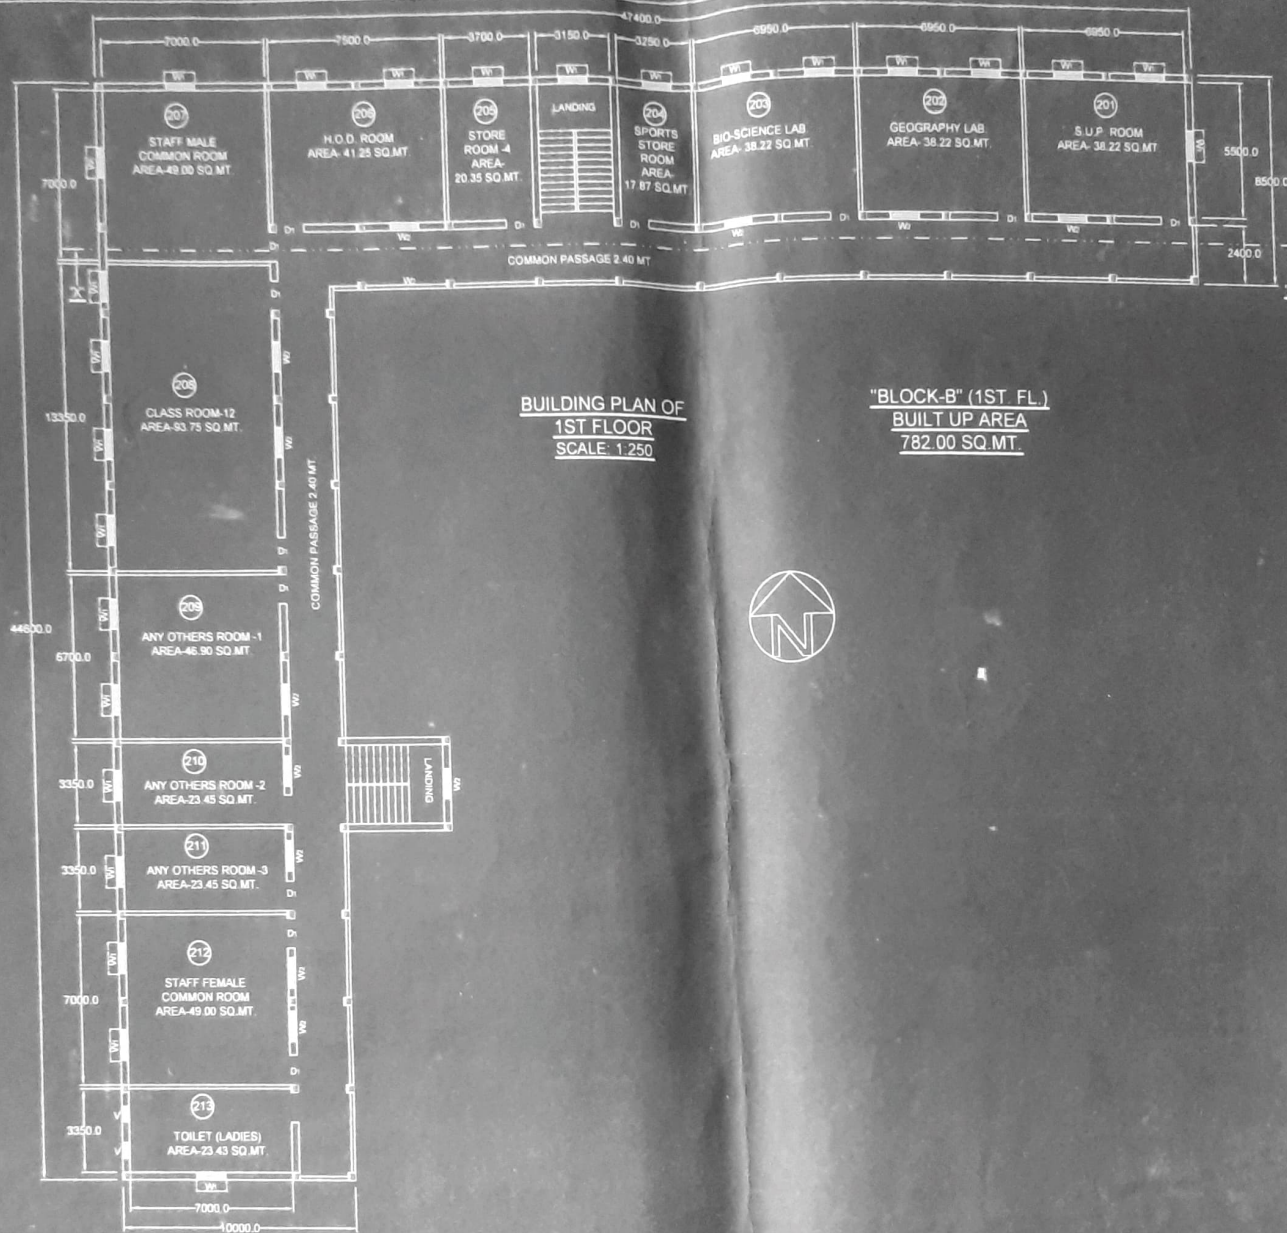


BUILDING PLAN OF
1ST FLOOR
SCALE: 1:250


"BLOCK-B" (1ST FL.)
BUILT UP AREA
782.00 SQ.MT.



INSTITUTE NAME	LAND SCHEDULE	DRAWN BY:	SUBMITTED BY:	COUNTER SIGNATURE OF GOVT. ENGINEER:	DWG. PLATE NO:- KCOE /09 OF 12 SIGNATURE OF APPROVAL AUTHORITY:
REVISED BUILDING PLAN OF "KANISKA COLLEGE OF EDUCATION"	J.L. No - 148, AT MOUZA CHOTO BANKDAHA, PLOT NO. - 244 KHATIAN NO. - 1039, KHATA NO.-1039 VILL & P.O. - PEARDOBA, P.S - BISHNUPUR, DIST. - BANKURA, (WB), PIN - 722145 TOTAL LAND AREA=1 00 ACRE	Manab Kumar Bose AMIE RV.Civil Engineer (B.Tech)	Secretary Kaniska College of Education Peardoba, Bishnupur, Bankura	Assistant Engineer Kharagpur Sub-Division Social Sector, P.W.D.	Bankdahah Gram Panchayat

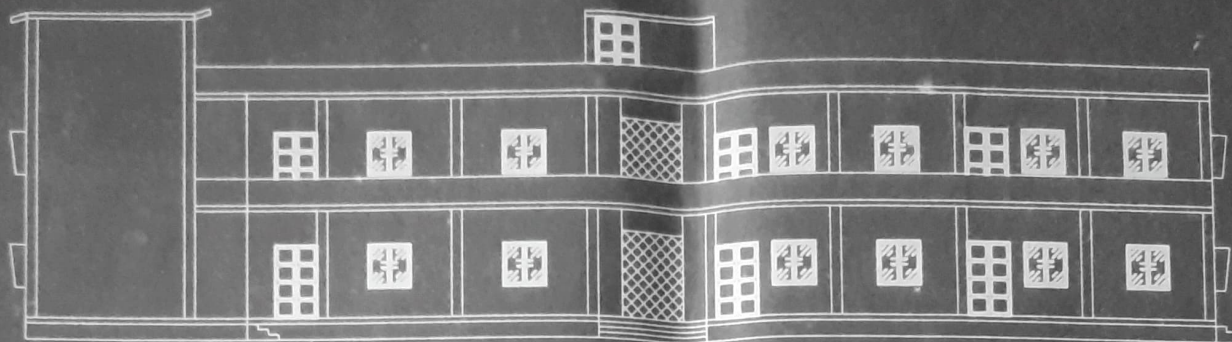


BUILDING
FRONT ELEVATION
SCALE: 1:250

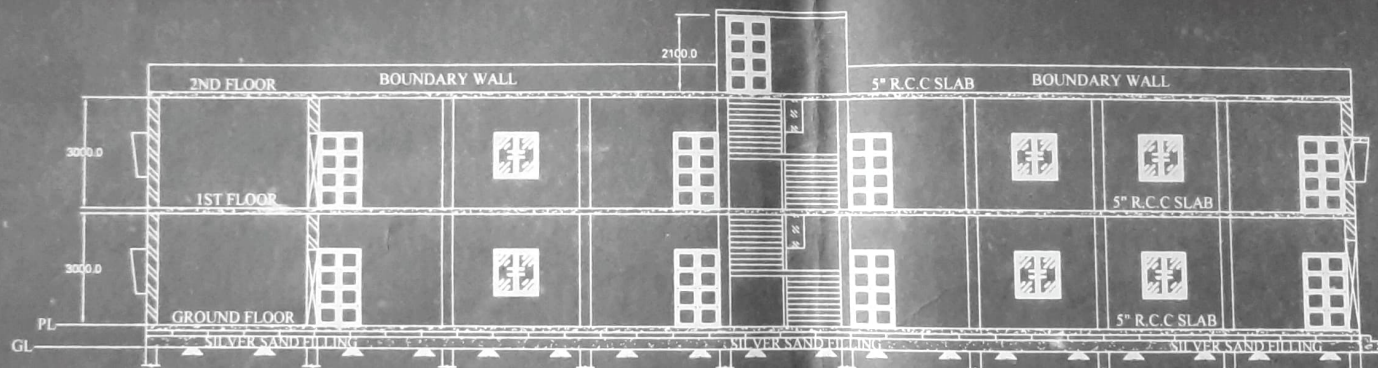


BUILDING
SECTION VIEW 'X' - 'X'
SCALE: 1:250

INSTITUTE NAME		LAND SCHEDULE	DRAWN BY:	SUBMITTED BY:	COUNTER SIGNATURE OF GOVT. ENGINEER:	DWG. PLATE NO:- KCOE /10 OF 12
REVISED BUILDING PLAN OF "KANISKA COLLEGE OF EDUCATION"		J.L. No. - 148, AT MOUZA CHOTO BANKDAHA, PLOT NO - 244 KHATIAN NO - 1039, KHATA NO -1039, VILL & P.O. - PEARDOBA, P.S. - BISHNUPUR, DIST - BANKURA, (WB) PIN - 722145. TOTAL LAND AREA=1.00 ACRE.	Manab K. Bose Manab Kumar Bose AMIE.RV.Civil Engineer (B.Tech)	Manab K. Bose Secretary Kaniska College of Education Peardoba, Bishnupur, Bankura	Assistant Engineer Kharagpur Sub-Division Social Sector, P.W.D.	SIGNATURE OF APPROVAL AUTHORITY: Pradhan, Bankedaha Gram Panchayat

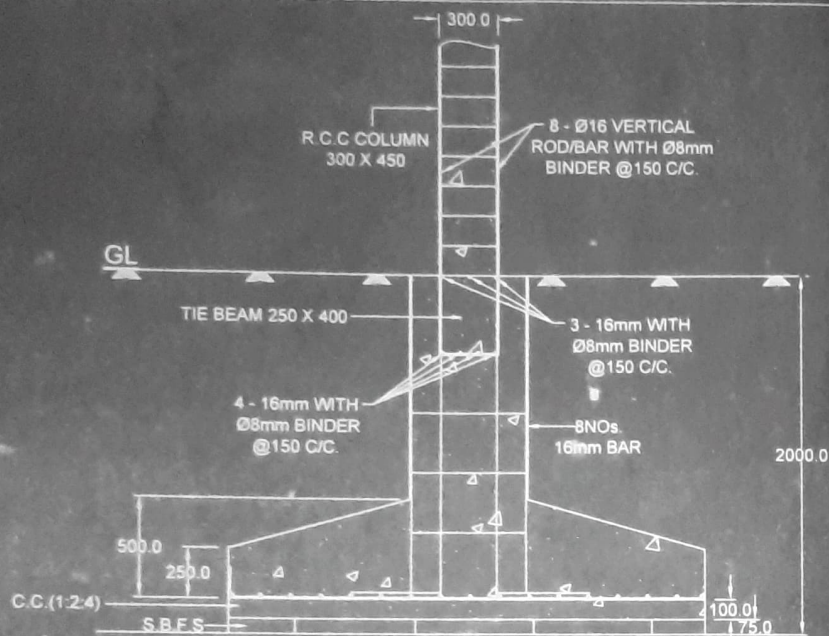


SECTION ON C-C1

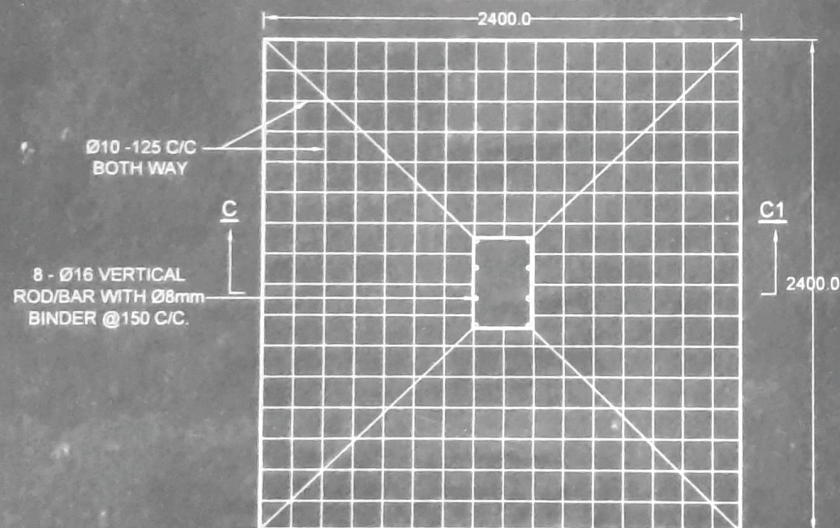

DETAILS OF FOOTING PLAN



SCALE:- 1: 30

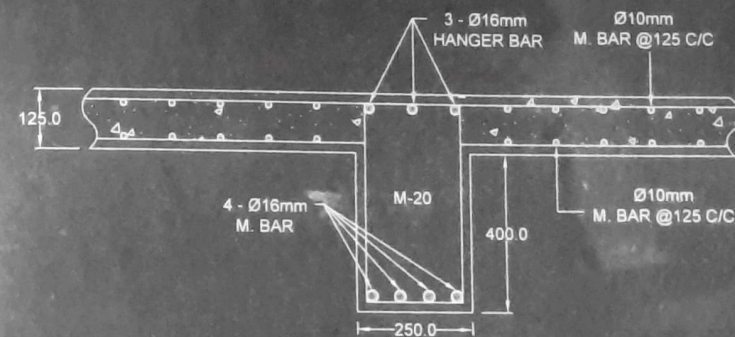




DETAILS OF R.C.C BEAM WITH ROOF SLAB

SCALE:- 1: 15

INSTITUTE NAME	LAND SCHEDULE	DRAWN BY:	SUBMITTED BY:	COUNTER SIGNATURE OF GOVT. ENGINEER:	DWG. PLATE NO:- KCOE /11 OF 12
REVISED BUILDING PLAN OF "KANISKA COLLEGE OF EDUCATION"	J.L. No - 148, AT MOUZA CHOTO BANKDAHA, PLOT NO - 244 KHATIAN NO - 1039, KHATA NO.-1039, VILL & P.O - PEARDOBA, P.S. - BISHNUPUR, DIST. - BANKURA, (WB), PIN - 722145. TOTAL LAND AREA=1.00 ACRE.	Manab Kumar Bose AMIE RV Cml Engineer (B.Tec)	Manab Kumar Bose Secretary Kaniska College of Education Peardoba, Bishnupur, Bankura	25/07/16 Assistant Engineer Kharagpur Sub-Division Social Sector, P.W.D.	SIGNATURE OF APPROVAL AUTHORITY: Pradhan, 25/7/16 Bankdaha Gram Panchayat

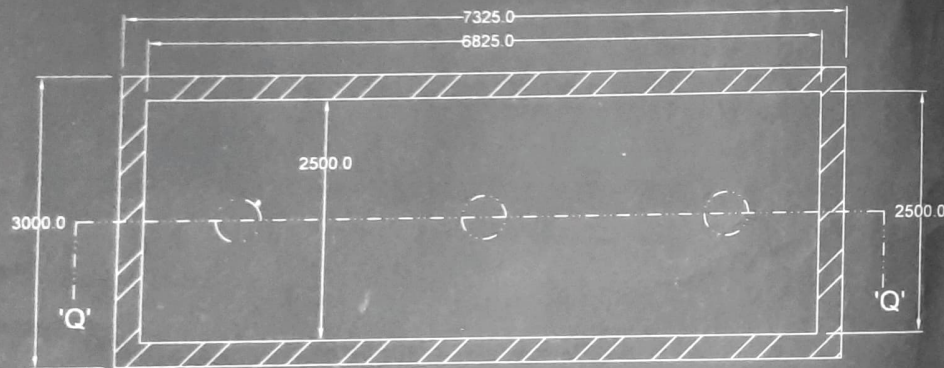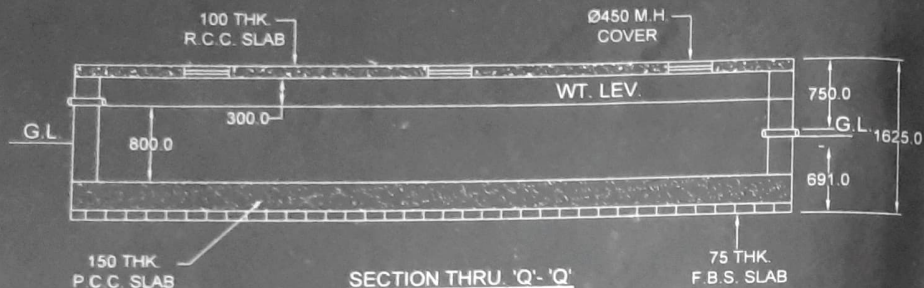

SCALE:- 1: 60

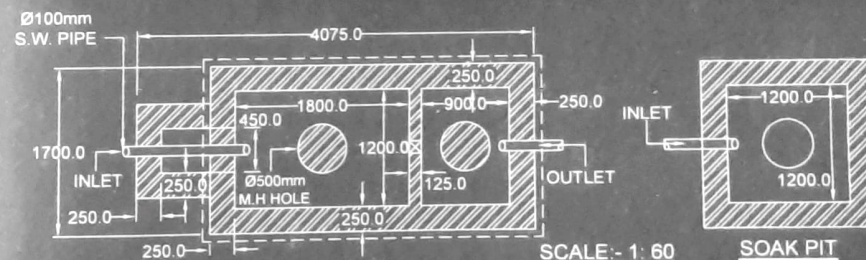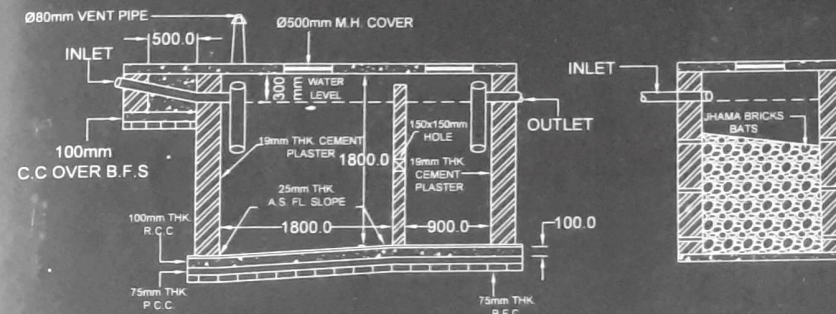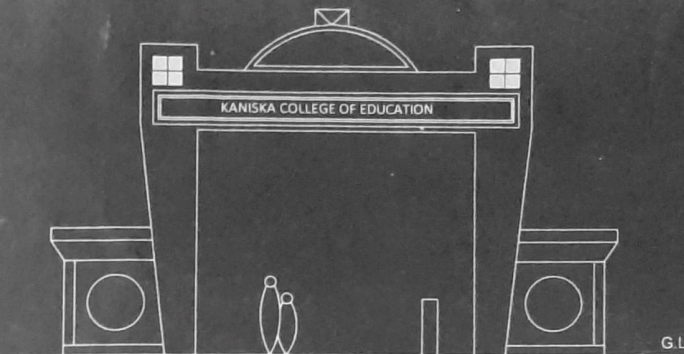

SCALE:- 1: 60

SOAK PIT

INSTITUTE NAME

REVISED BUILDING PLAN OF "KANISKA COLLEGE OF EDUCATION"

LAND SCHEDULE

J.L. No - 148, AT MOUZA CHOTO BANKDAHA, PLOT NO - 244 Khatian NO - 1039, KHATA NO - 1039, VILL & P.O - PEARDOBA, P.S. - BISHNUPUR, DIST. - BANKURA, (WB), PIN - 722145
TOTAL LAND AREA=1.00 ACRE

DRAWN BY:

Manab Kumar Bose
Manab Kumar Bose
AMIE RV Civil Engineer (B Tech)

SUBMITTED BY:

Secretary
Kaniska College of Education
Peardoba, Bishnupur, Bankura

COUNTER SIGNATURE OF GOVT. ENGINEER:

Assistant Engineer
Kharagpur Sub-Division
Social Sector, P.W.D.

DWG. PLATE NO:- KCOE /12 OF 12

SIGNATURE OF APPROVAL AUTHORITY:

Pradhan, 28/7/16
Bankadaha Gram Panchayat